

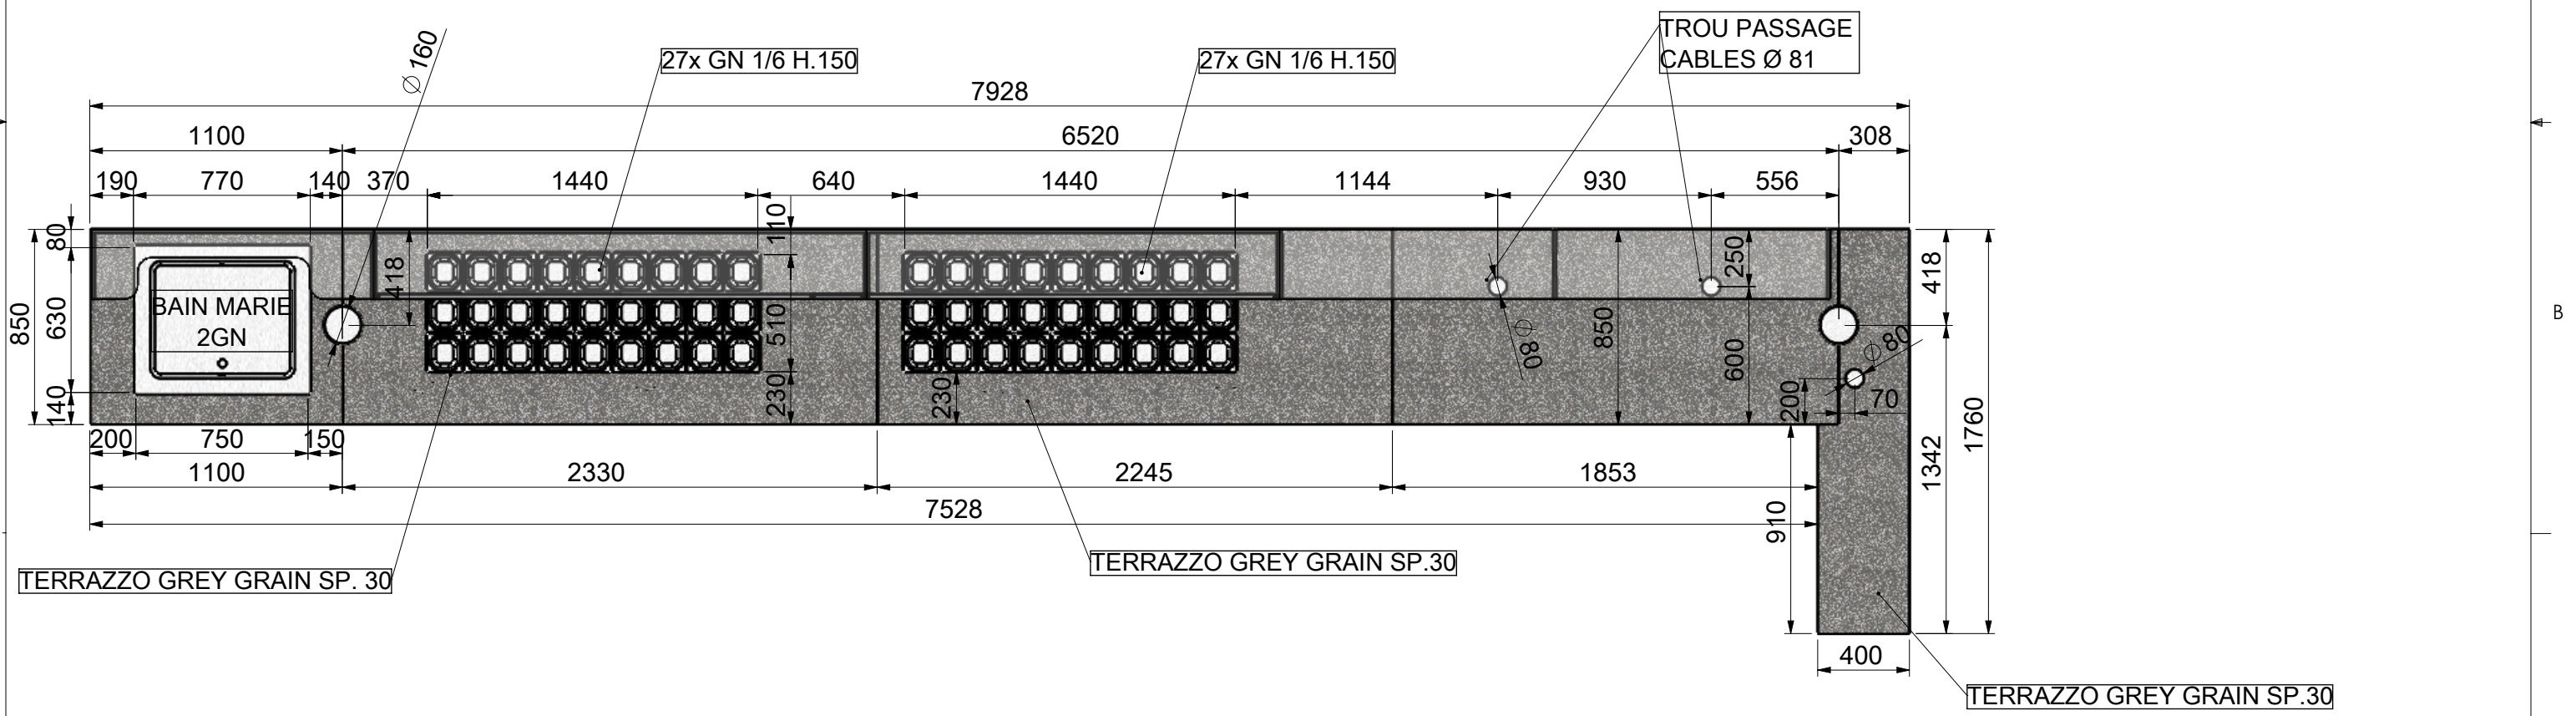
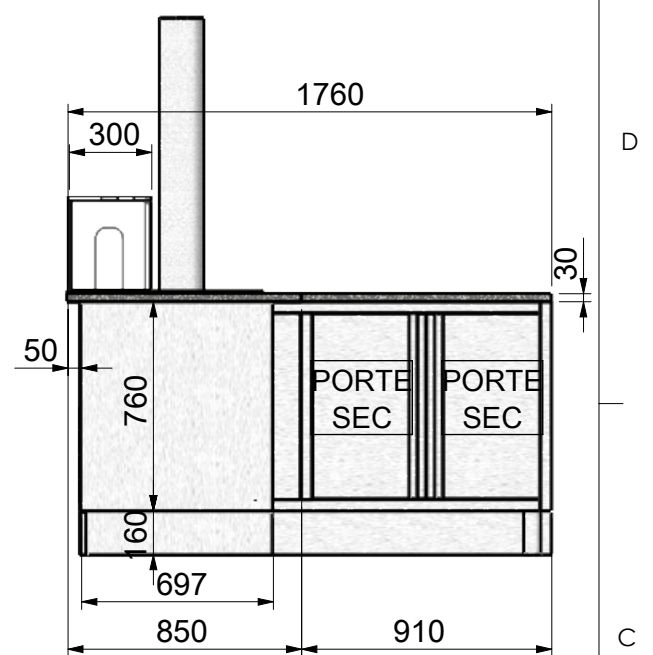


MISTER GARDEN - CASANOVA


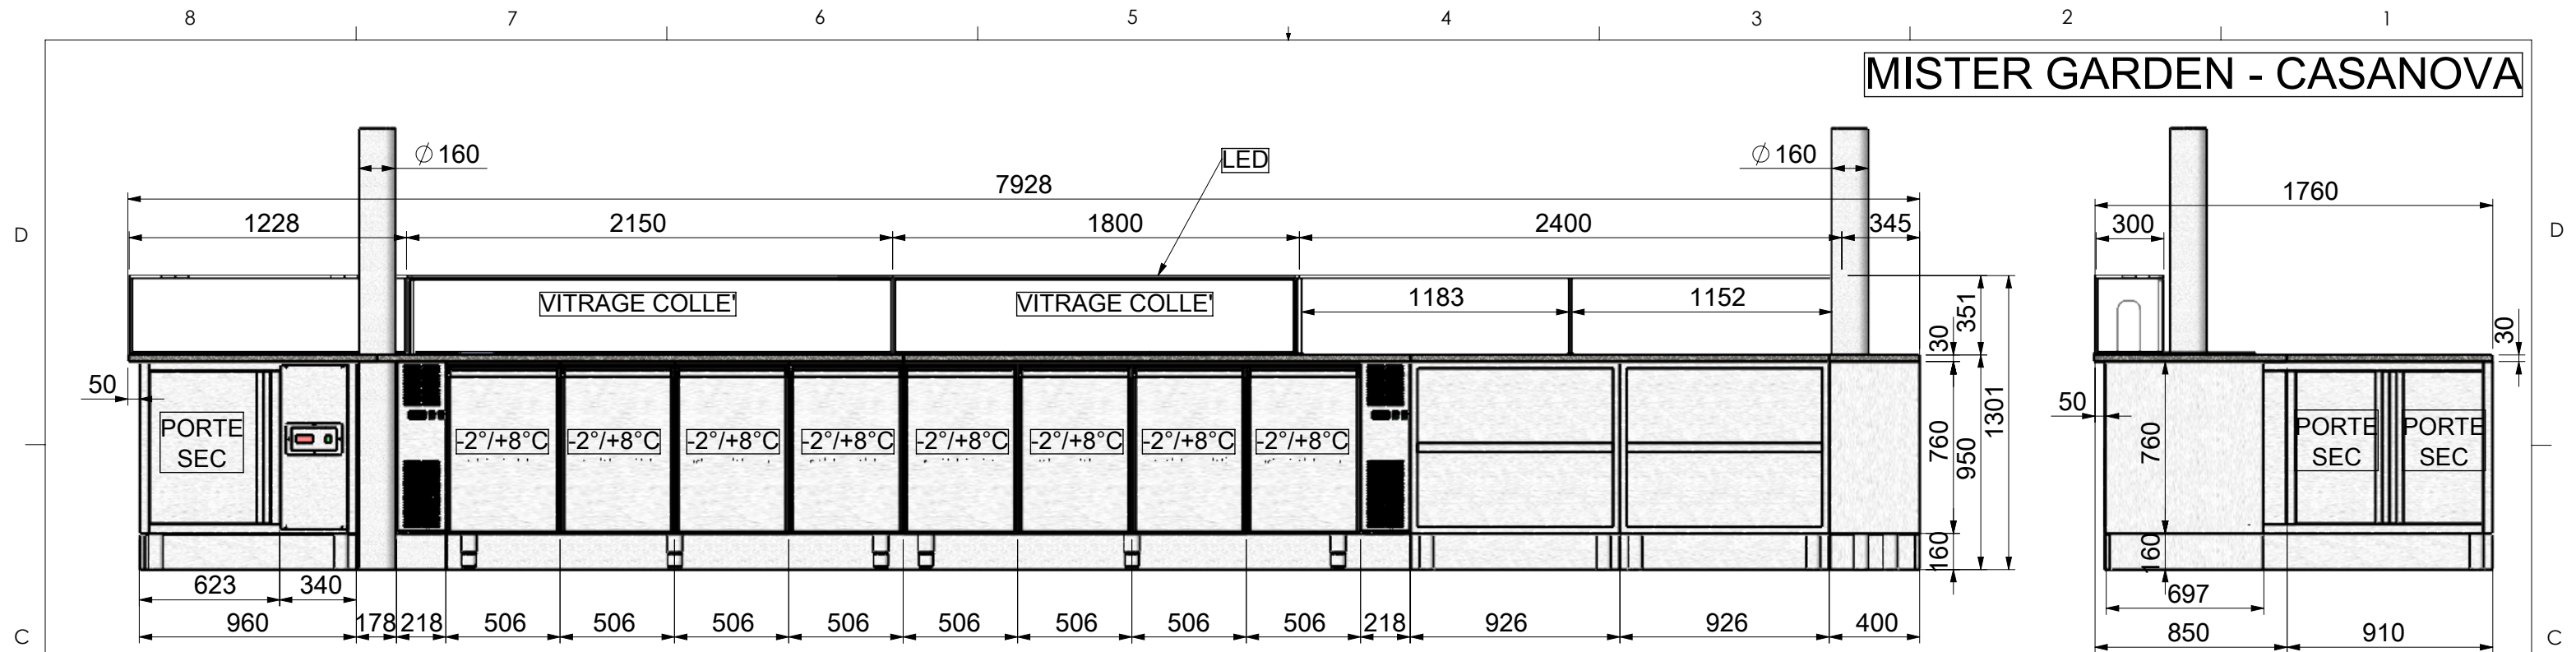


MISTER GARDEN - CASANOVA

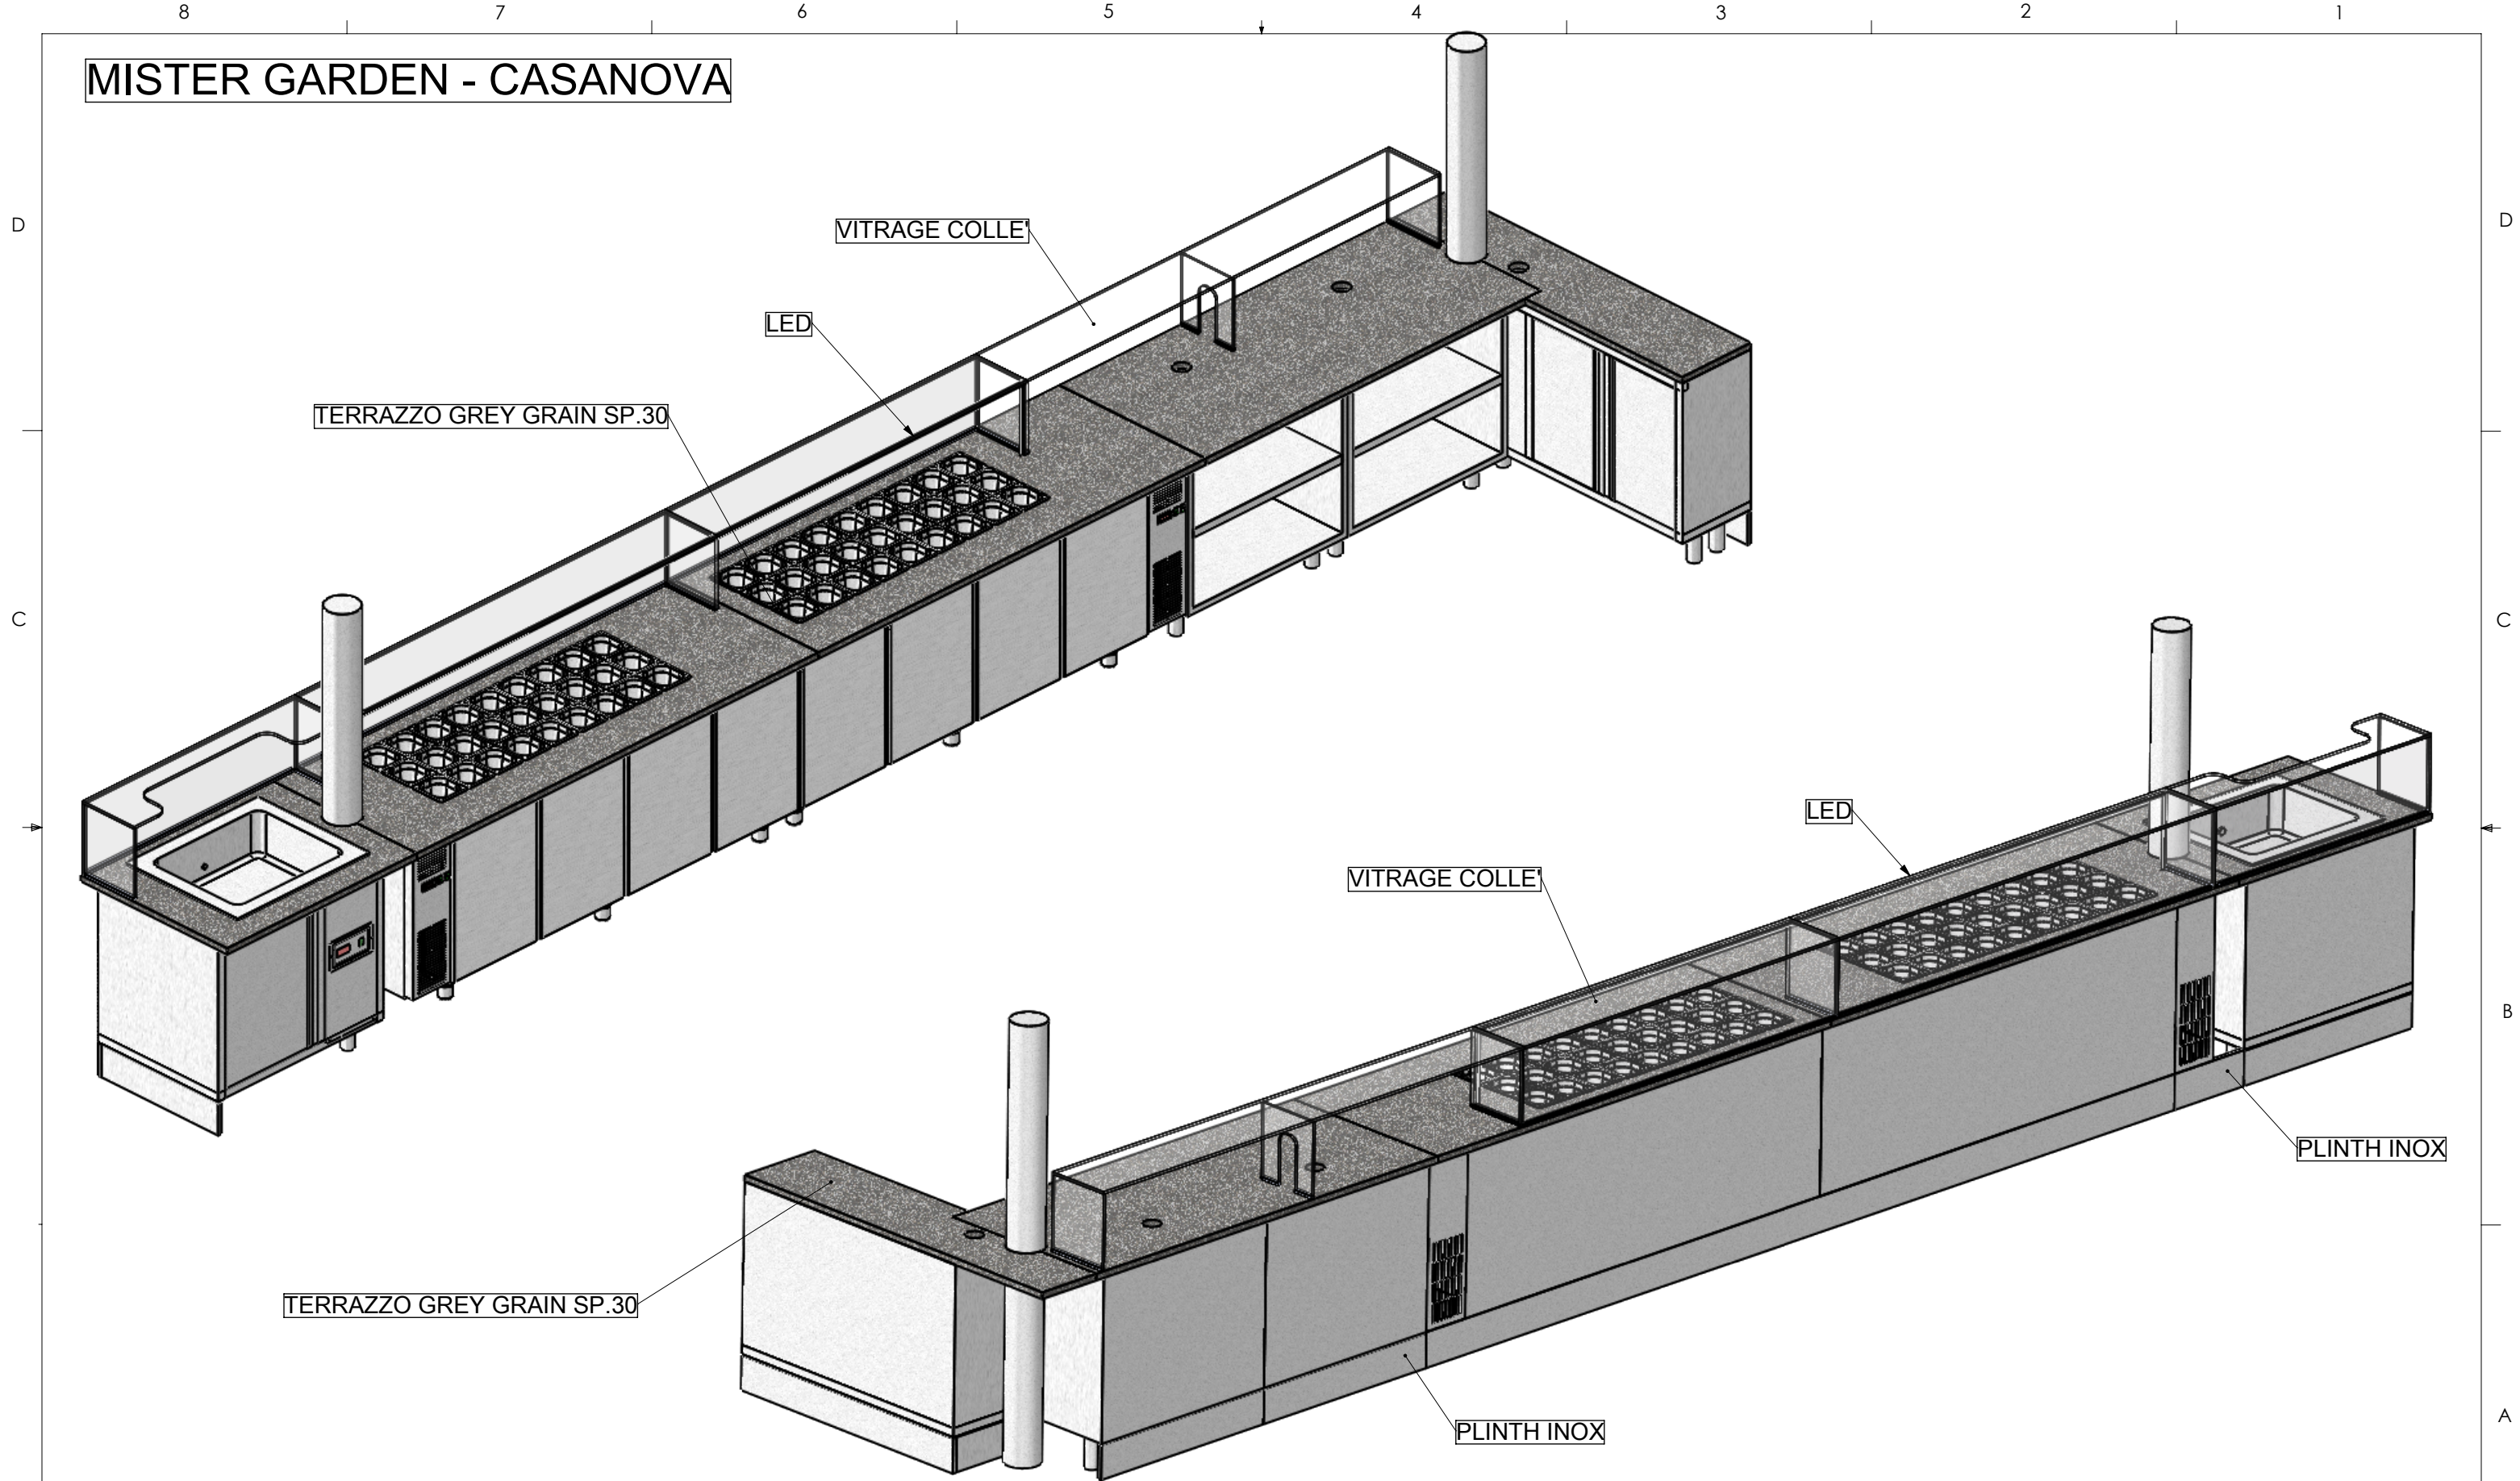

8 7 6 5 4 3 2 1

D

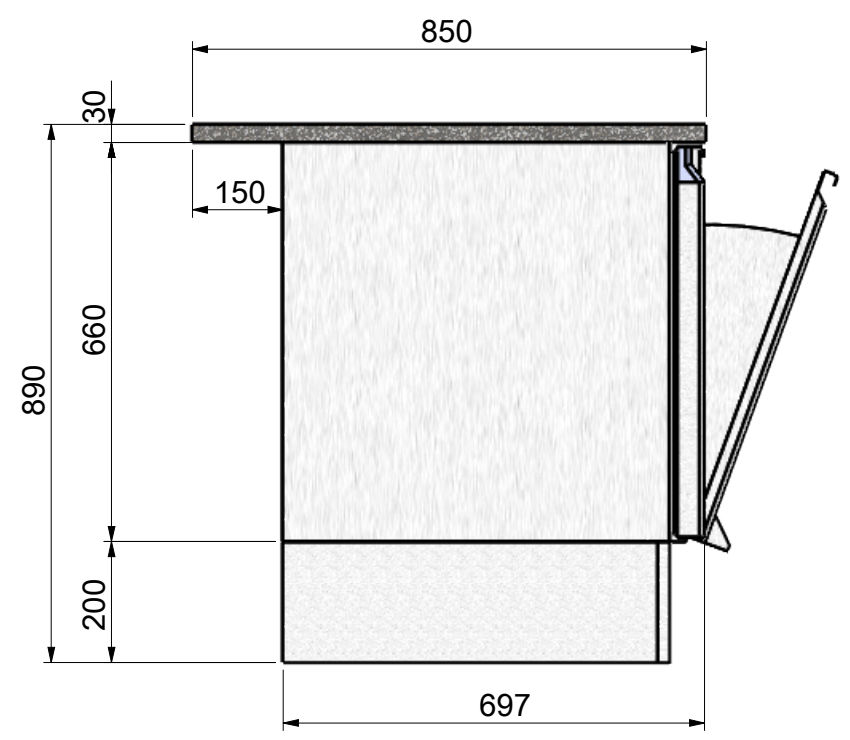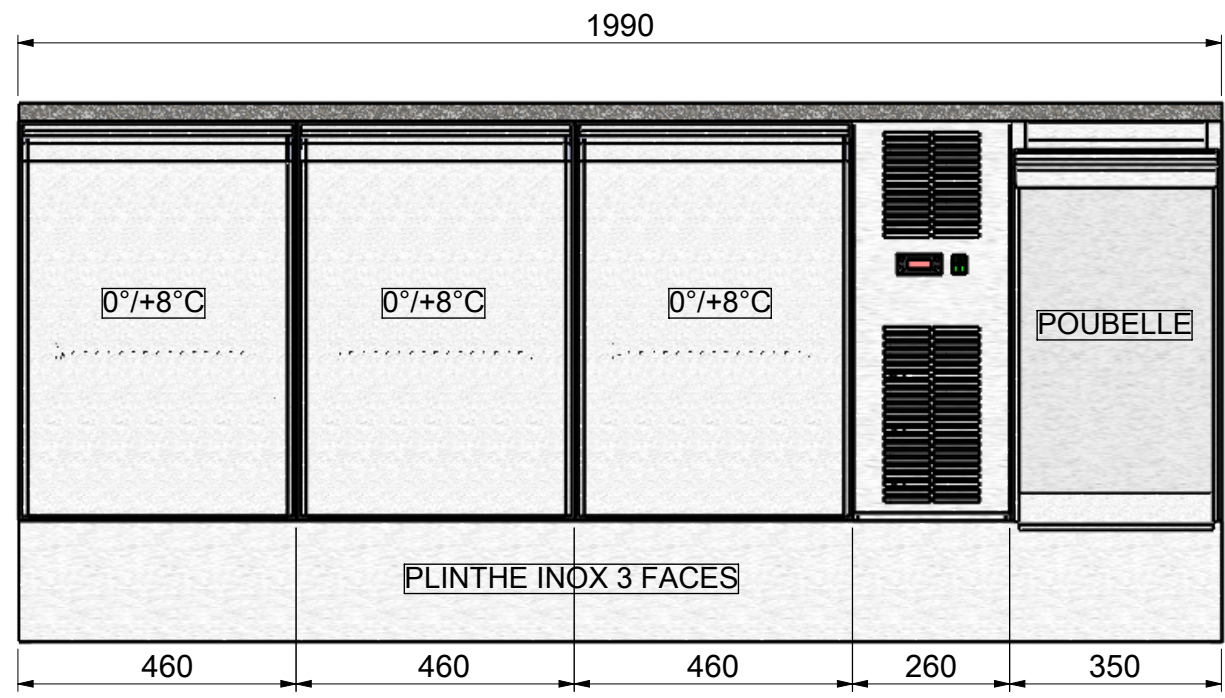


D

C


C

A

A

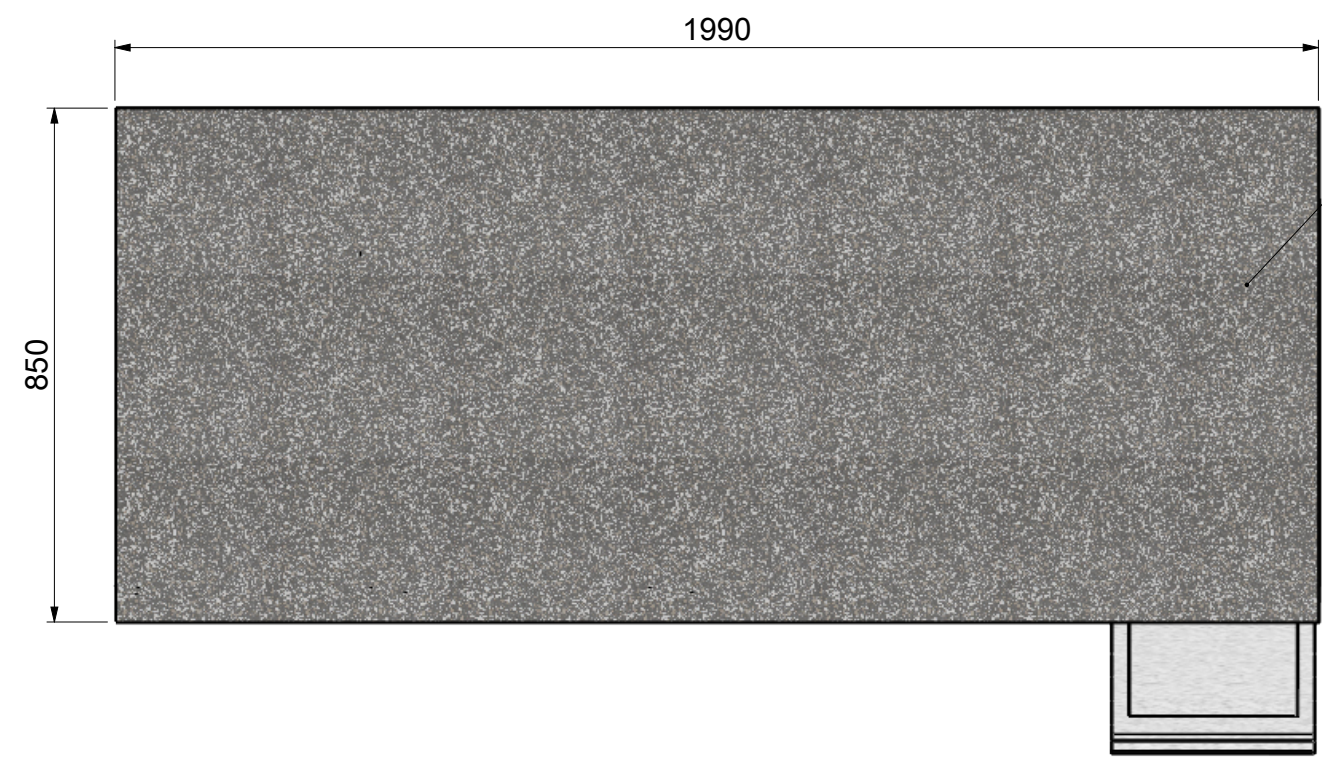

PLAN: TERRAZZO GREY GRAIN Sp. 30mm

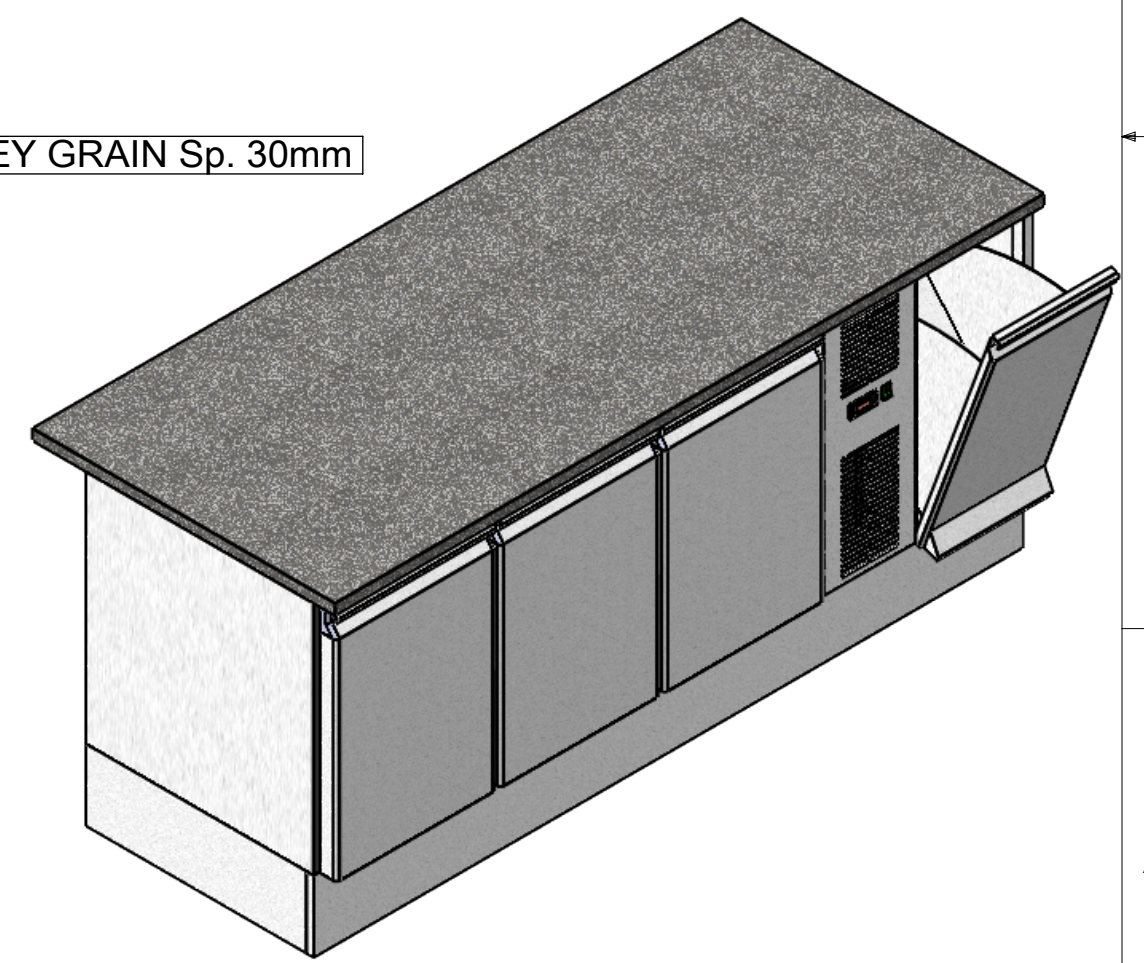



B

A

8 7 6 5 4 3 2 1


D

D

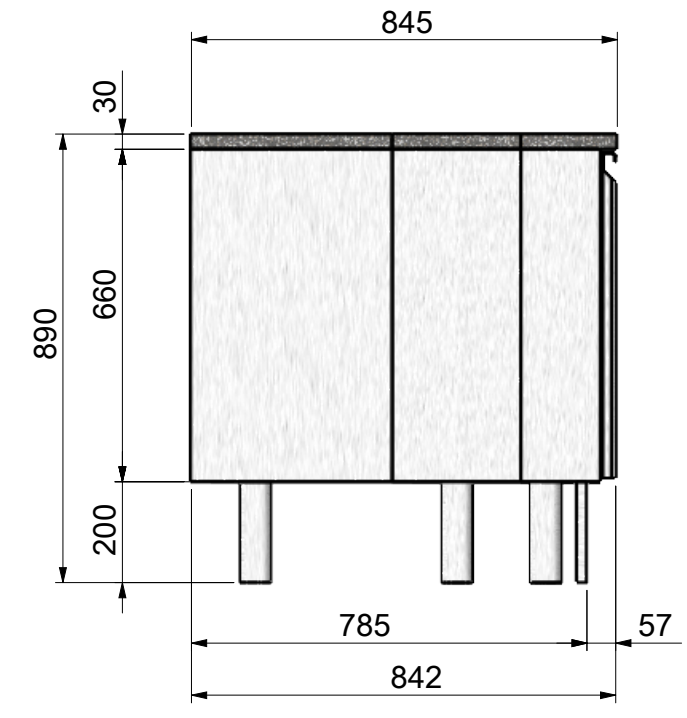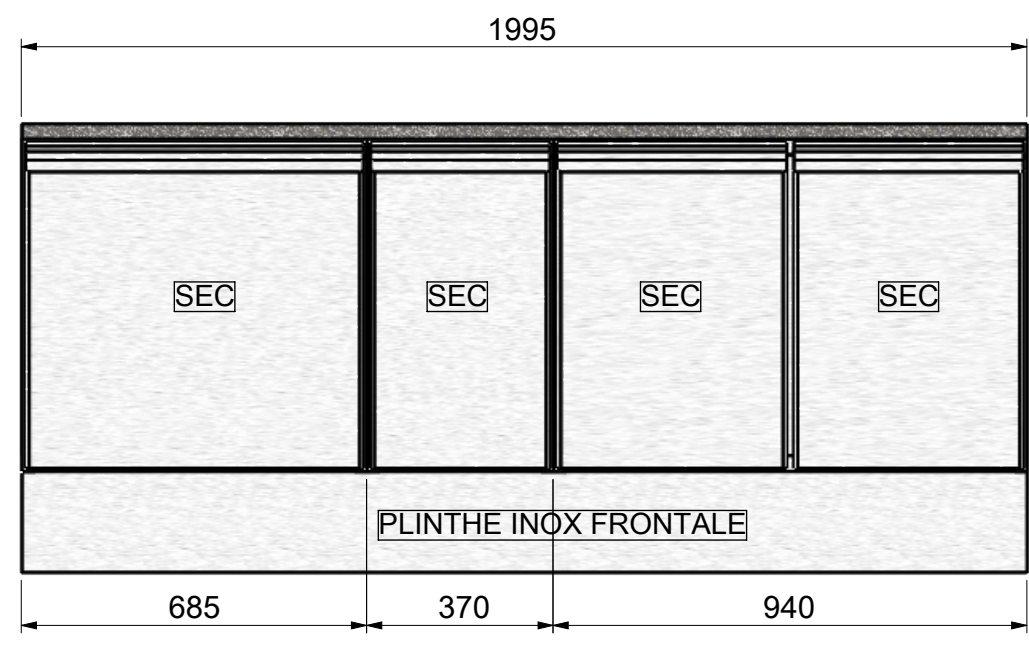


C

C

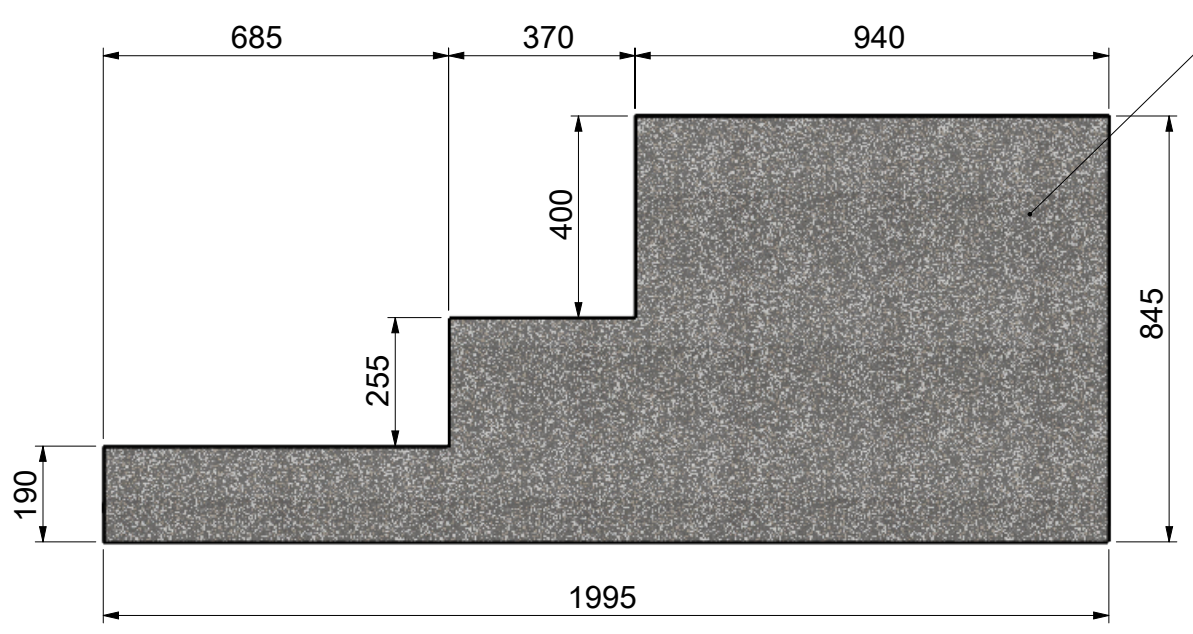

PLAN: TERRAZZO GREY GRAIN Sp. 30mm

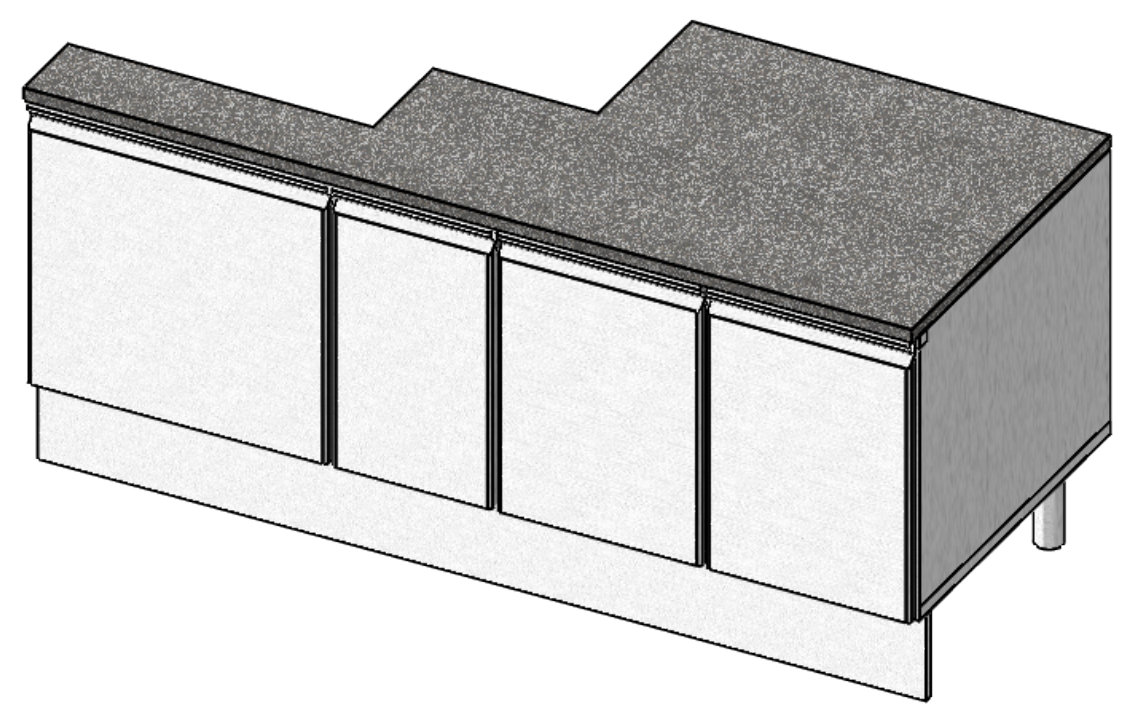




C

B

A

8 7 6 5 4 3 2 1

MISTER GARDEN-CASANOVA - SUITE 3

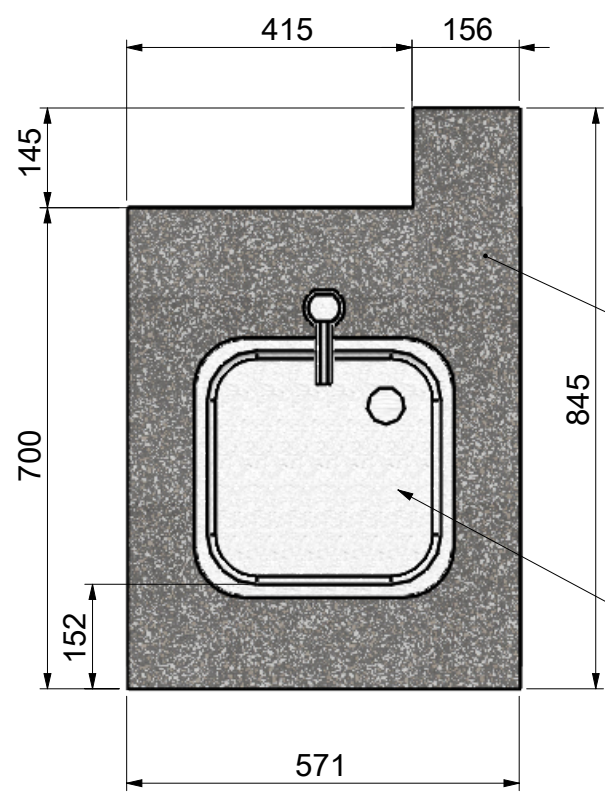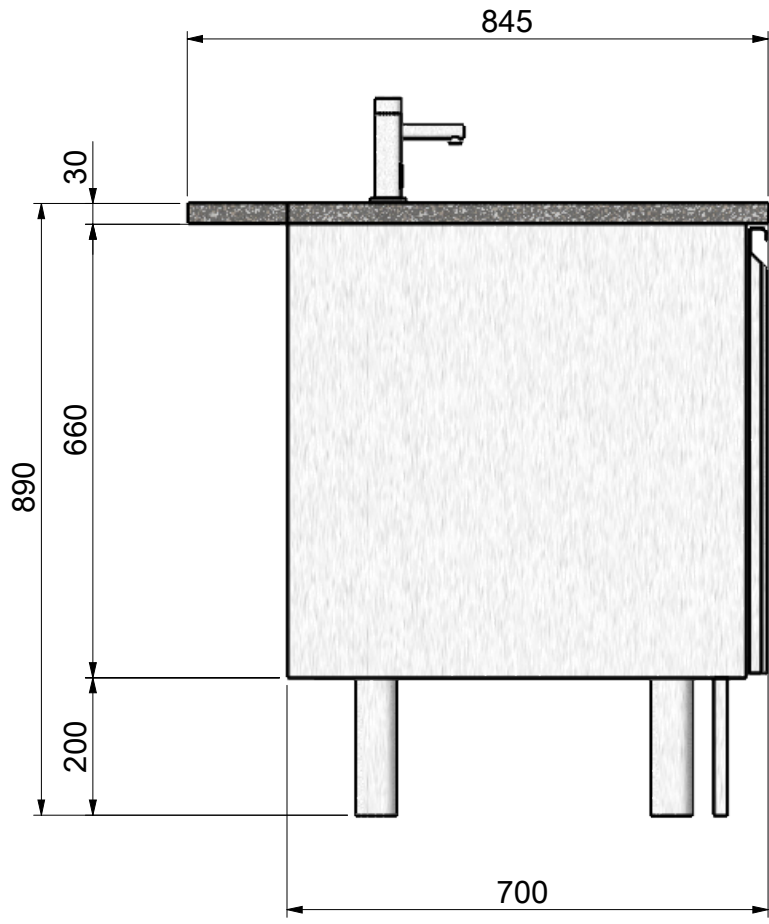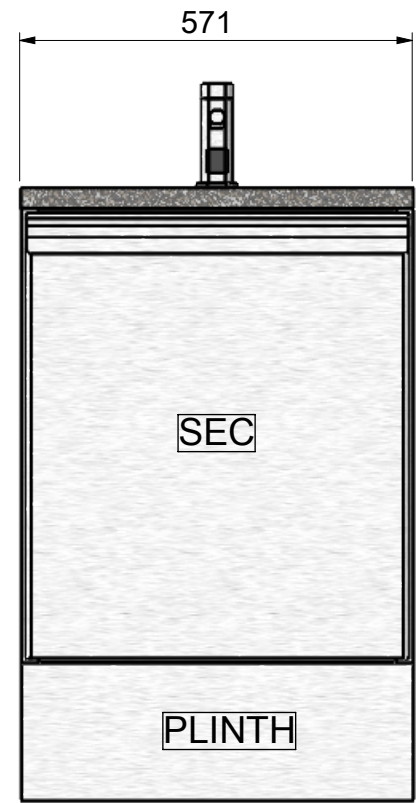

PLAN: TERRAZZO GREY GRAIN Sp. 30mm

LAVE-MAIN 340x340 H.200

ROBINET ELECTRONIQUE

